


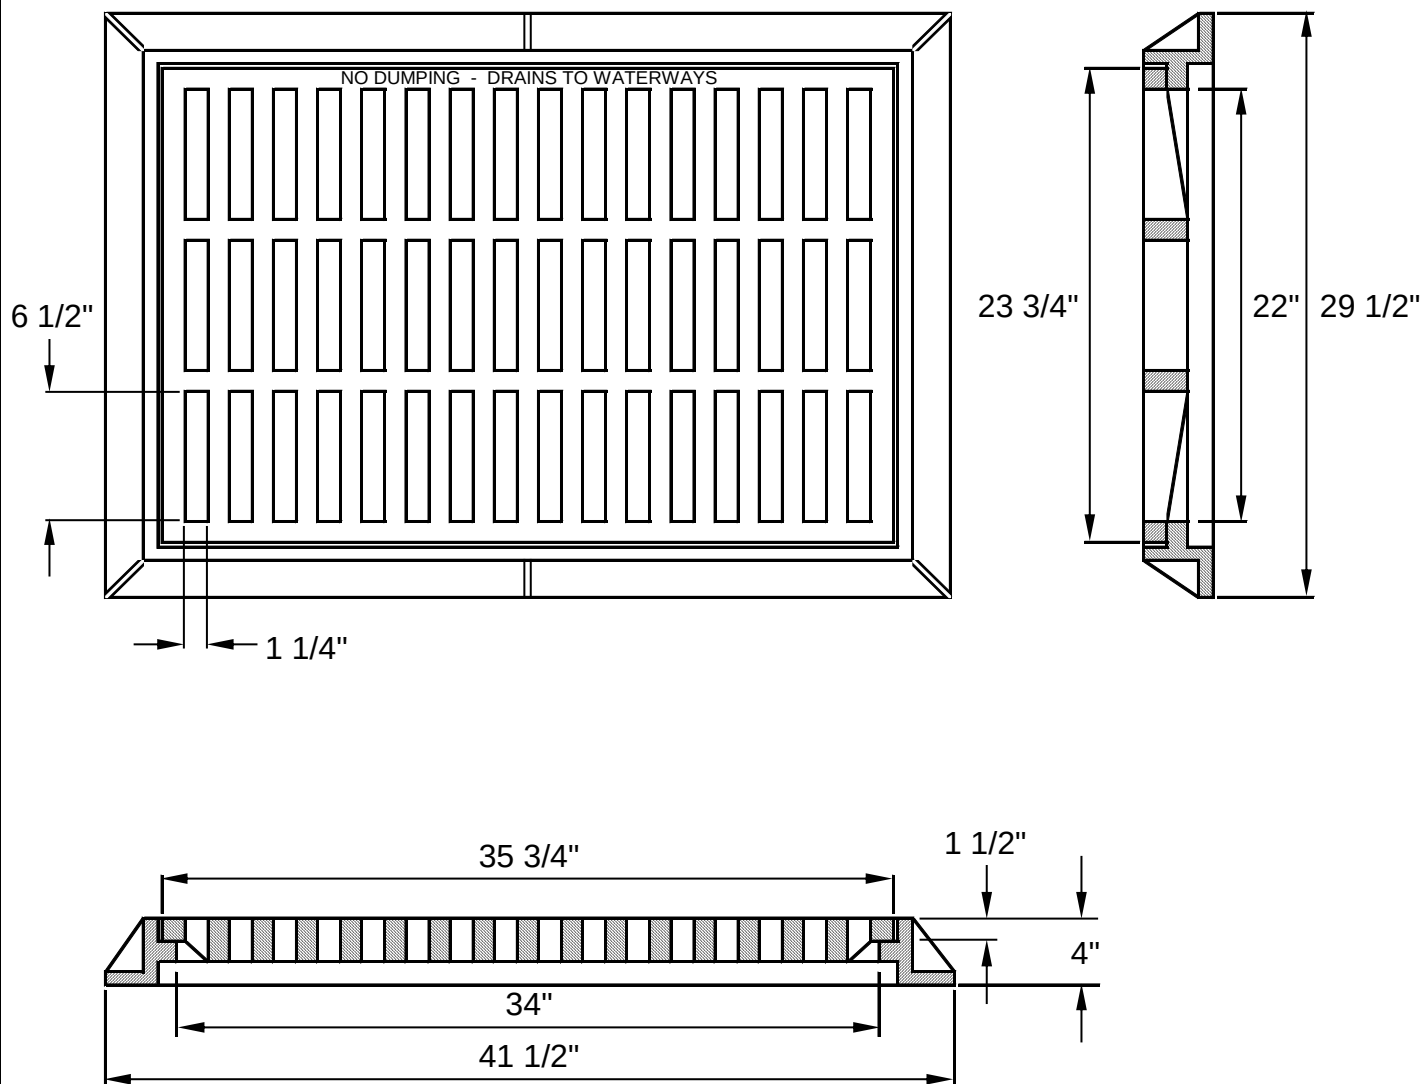

REVERSIBLE FRAME
TRAFFIC DUTY
OPEN AREA = 2.71 SQUARE FT

John Bouchard & Sons Co.

1024 Harrison Street, Nashville, TN 37203

Tel: 615-256-0112

Fax: 615-327-2427

www.jbouchard.com email: foundry@jbouchard.com

4254 FRAME & GRATE